


# GROUND TIER PARKING LAYOUT

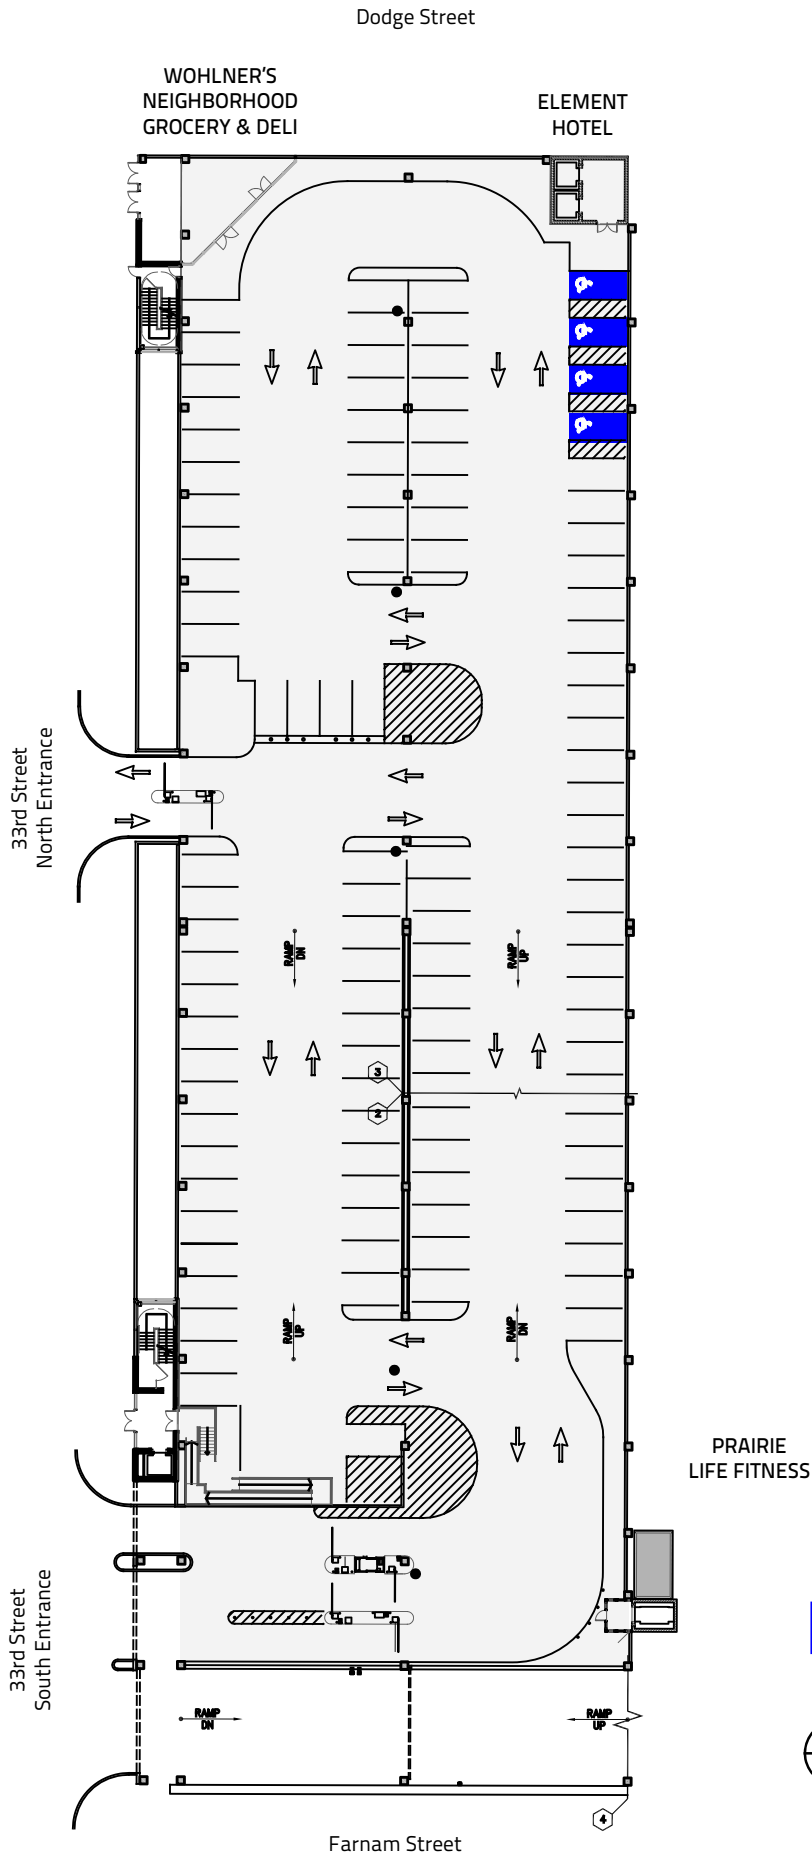

ADA PARKING STALLS



NORTH